

Project Name Midway Community Centre  
 Cover Project # 21163  
 Client Project # N/A  
 Date August 17, 2023



## ADDENDUM NO.5

**From:**

Architectural	Cover	Anne-Frederique Paradis	annef@coverac.ca	250-551-7364
---------------	-------	-------------------------	------------------	--------------

**Recipient:**

<input checked="" type="checkbox"/>	Owner	The Village of Midway	Wendy Higashi	whigashioffice@gmail.com	250-443-1750
<input type="checkbox"/>	Contractor	Company Name	First Name Last Name	address@email.com	000-000-0000
<input type="checkbox"/>	Discipline	Company Name	First Name Last Name	address@email.com	000-000-0000
<input type="checkbox"/>	Discipline	Company Name	First Name Last Name	address@email.com	000-000-0000
<input type="checkbox"/>	Discipline	Company Name	First Name Last Name	address@email.com	000-000-0000

*This Addendum shall form part of the Contract Documents and is to be read, interpreted and coordinated with all other parts. The following revisions supersede the information contained in the original specifications and drawings issued for the above-named project.*

This Addendum forms part of the Bid Documents and modifies as stated herein:

**0.0 General:**

Please omit window G27 on A006 – Window Schedule

**1.0 Specifications:**

» Not Used

**2.0 Drawings:**

» A006 – Window Schedule

**Issued by the Consultant**

Anne-Frederique Paradis  
 \_\_\_\_\_  
 Name


*Anne-F Paradis*  
 \_\_\_\_\_  
 Signature

2023-08-17  
 \_\_\_\_\_  
 Date

WINDOW SCHEDULE						
Type Mark	Sill Height	Width	Height	Construction Type	Glazing	Comments
G1	3' - 6"	3' - 6"	3' - 6"	VYL	DOUBLE	WHITE INSIDE, BLACK OUTSIDE
G2	3' - 0"	3' - 0"	5' - 6"	VYL	DOUBLE	WHITE INSIDE, BLACK OUTSIDE
G3	3' - 0"	6' - 0"	5' - 6"	VYL	DOUBLE	WHITE INSIDE, BLACK OUTSIDE

Grand total: 4

**WINDOW ELEVATIONS**

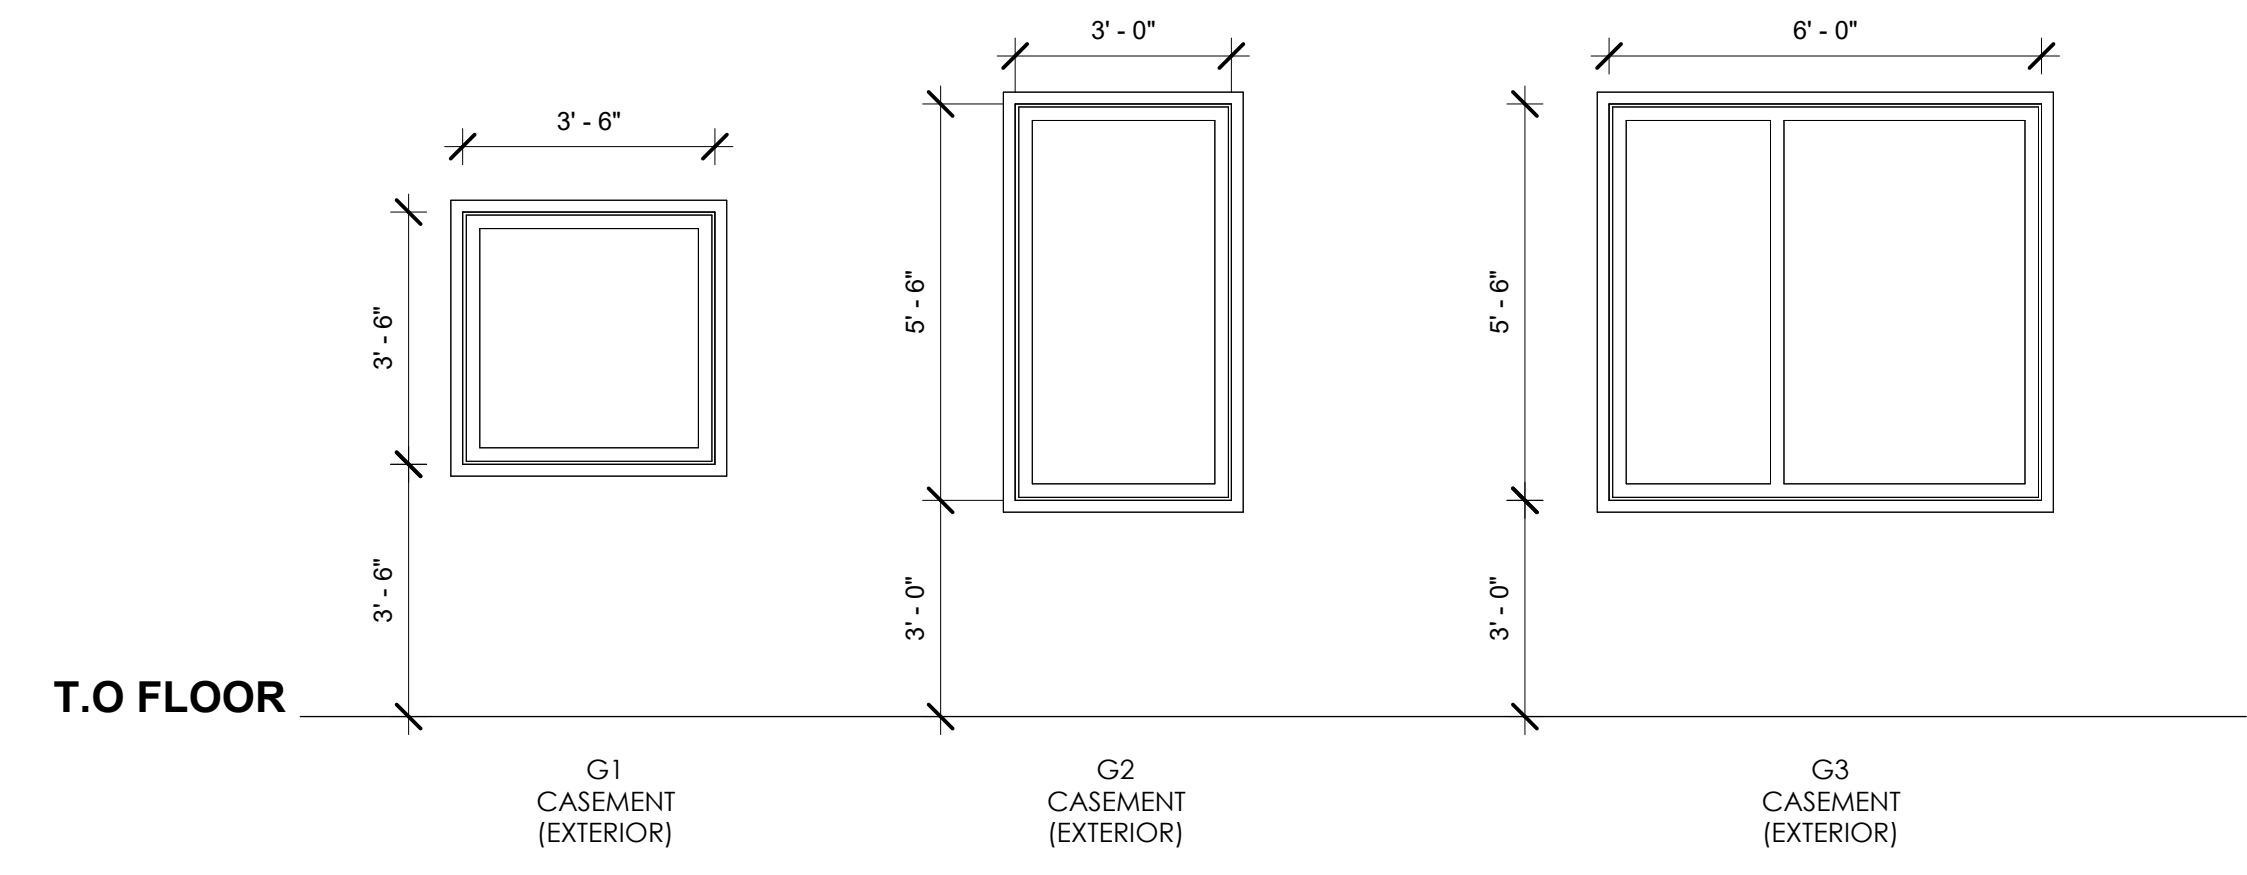

ABBREVIATION LEGEND	GENERAL WINDOW & STOREFRONT NOTES
AL ALUMINUM CA CLEAR ANODIZED FG FIBREGLASS GL GLAZING PT PAINT FINISH S.I.D. SEE INTERIOR DESIGN DRAWINGS ST STEEL SW SOLID WOOD SP SPANDREL TG TEMPERED GLASS TSG TEMPERED SAFETY GLASS WG WIRED GLASS VYL VINYL	<ol style="list-style-type: none"> <li>GENERAL CONTRACTOR SHOULD PROVIDE SHOP DRAWINGS OF ALL WINDOWS FOR ARCHITECTS APPROVAL PRIOR TO ORDER AND FABRICATION. VERIFY FRAME SIZES AND OPENINGS WITH MANUFACTURER AND FIELD VERIFY ALL ROUGH OPENINGS. ALL WINDOWS SHALL BE ENGINEERED TO SUIT WIND LOADING CONDITION.</li> <li>PROVIDE SCREEN ON ALL OPERABLE WINDOWS.</li> <li>SIDELIGHTS SHALL BE DESIGNED AND CONFORM TO 3.3.1.19. 2018 CBC.</li> <li>SIDELIGHT TO BE INSTALLED WITH TEMPERED SAFETY GLASS.</li> <li>ALL EXTERIOR WINDOWS &amp; DOORS TO CONFORM TO ENERGY REPORT.</li> <li>ALL WINDOWS TO HAVE CLEAR "LOW E" GLAZING</li> <li>ALL WINDOW FINISH AND COLOURS TO BE CONFIRMED WITH THE ARCHITECT.</li> <li>CONTRACTOR SHALL VERIFY THE NUMBER OF REQUIRED WINDOWS PRIOR TO ORDERING.</li> </ol>

**NOT FOR CONSTRUCTION**

**ARCHITECTURE**

#1 94 Baker Street  
Nelson BC  
V1L 4G7

250.354.4445  
coverco.ca

Copyright reserved. This design and drawing is the exclusive property of COVER Architectural Collaborative Inc. and cannot be used for any purpose without the written consent of the Architect. This drawing is not to be used for construction until issued for that purpose by the Architect. Prior to commencement of the Work the Contractor shall verify all dimensions, datums and levels to identify any errors and coordinate any discrepancies between this drawing and the full Contract Documents; and, bring these items to the attention of the Architect for clarification. These drawings must not be scaled. These drawings supersede previous issues.

**CONSULTANTS**

**CLIENT**

**REVISIONS**

Revision Schedule		
Number	Date [yy/mm/dd]	Description
1	2022 01 31	Issued for Coordination
2	2022 04 11	50% DD
3	2022 05 04	100% DD
4	2022 07 07	50% IFC/ IFT
5	2022 10 11	TENDER
6	2023 06 15	RE-DESIGN COORDINATION
7	2023 08 03	IFT
10	2023 08 17	Addendum #6

**MIDWAY COMMUNITY CENTRE**

**ADDRESS**  
692 SEVENTH AVENUE, MIDWAY BC

**PROJECT #**  
21163

**DATE** 2023-08-03 **REV.** 10

DESIGNED BY AF  
CHECKED BY AF/TB  
DRAWN BY OS/RY/SH

**SHEET**  
WINDOW SCHEDULE

**A006**